



5. PLUNGE COLUMNS INSERTED & SLAB CAST

6. SECOND LEVEL EXCAVATED

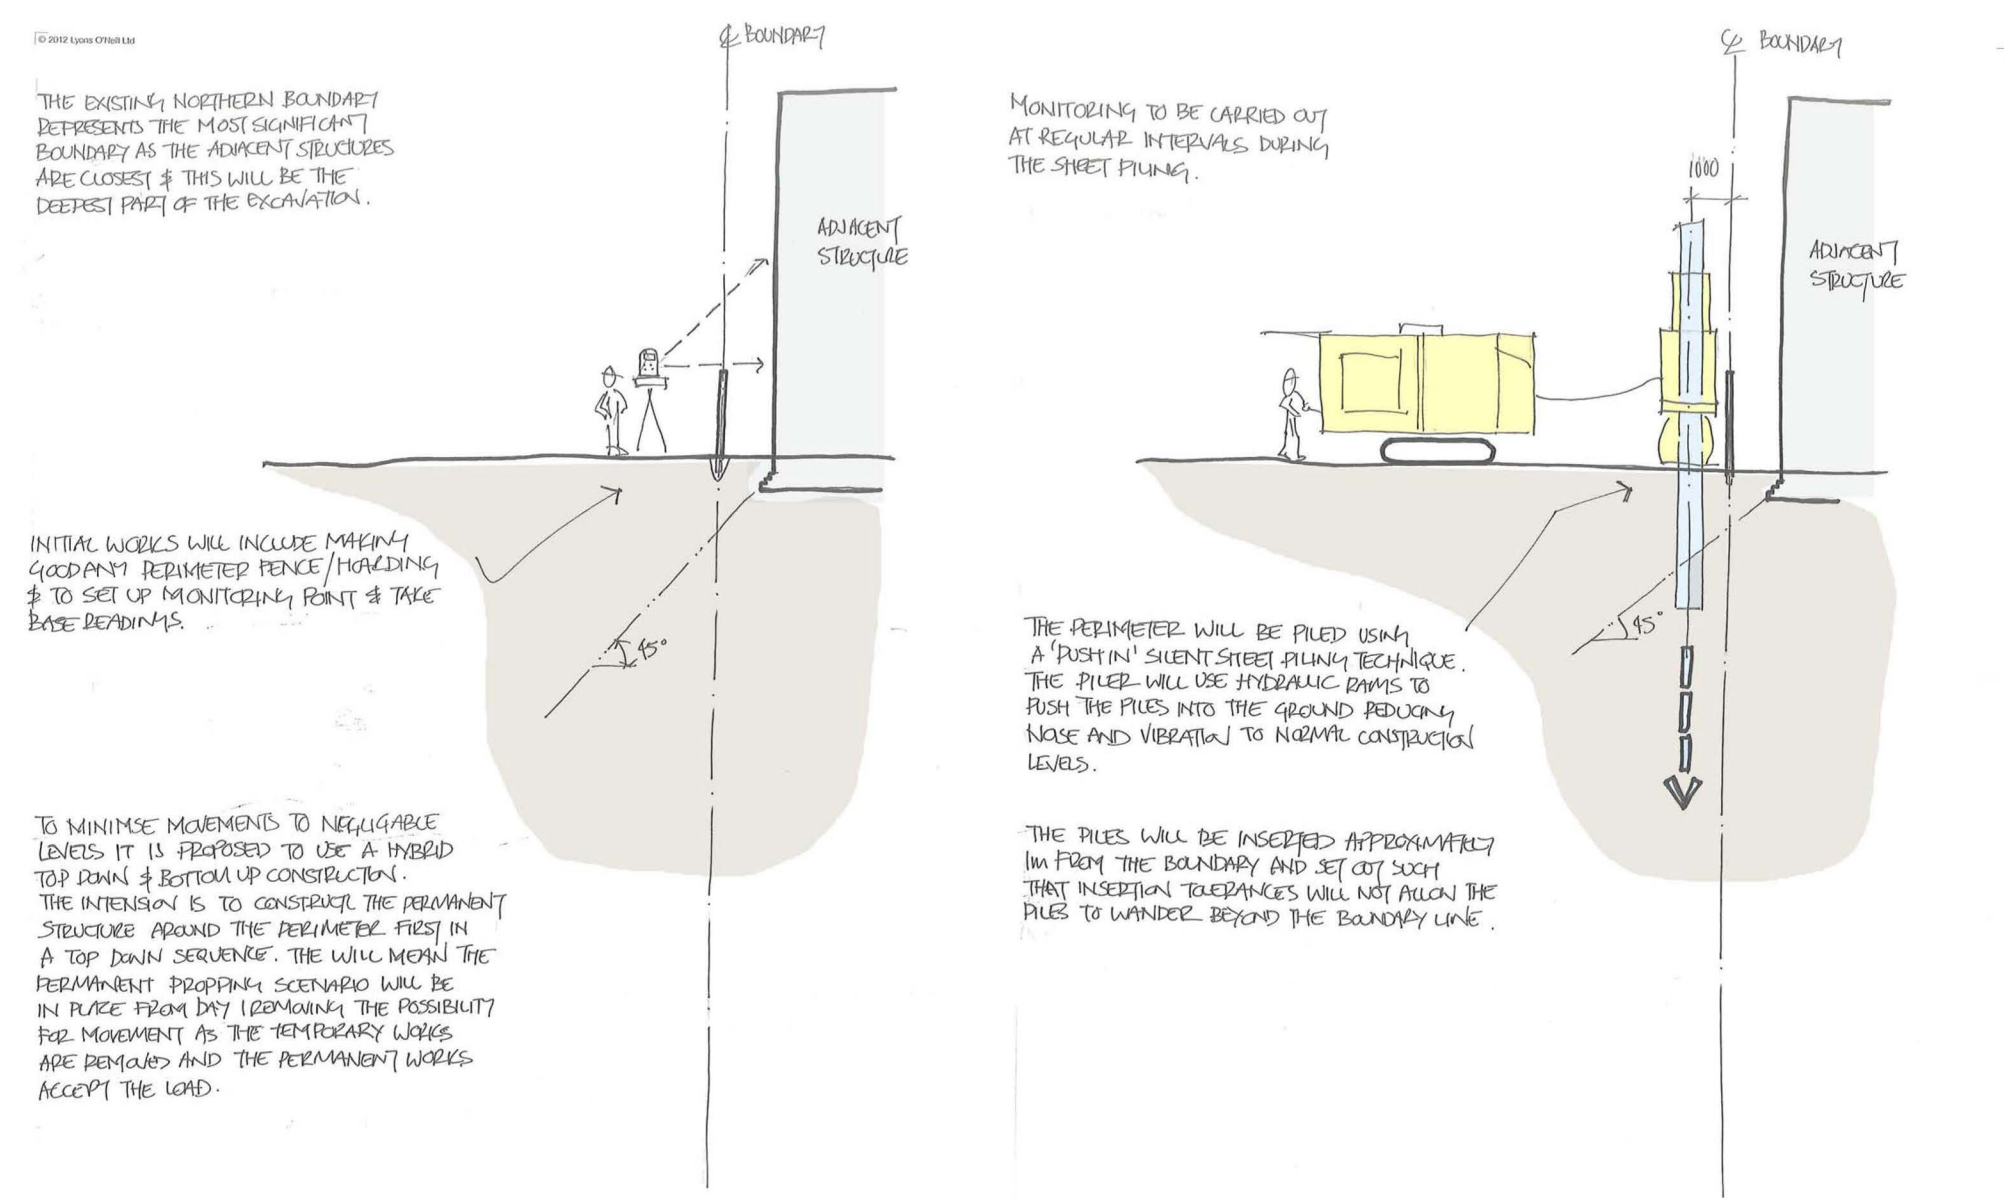


1. EXISTING SITE

2. INSERT PERIMETER SHEET PILING

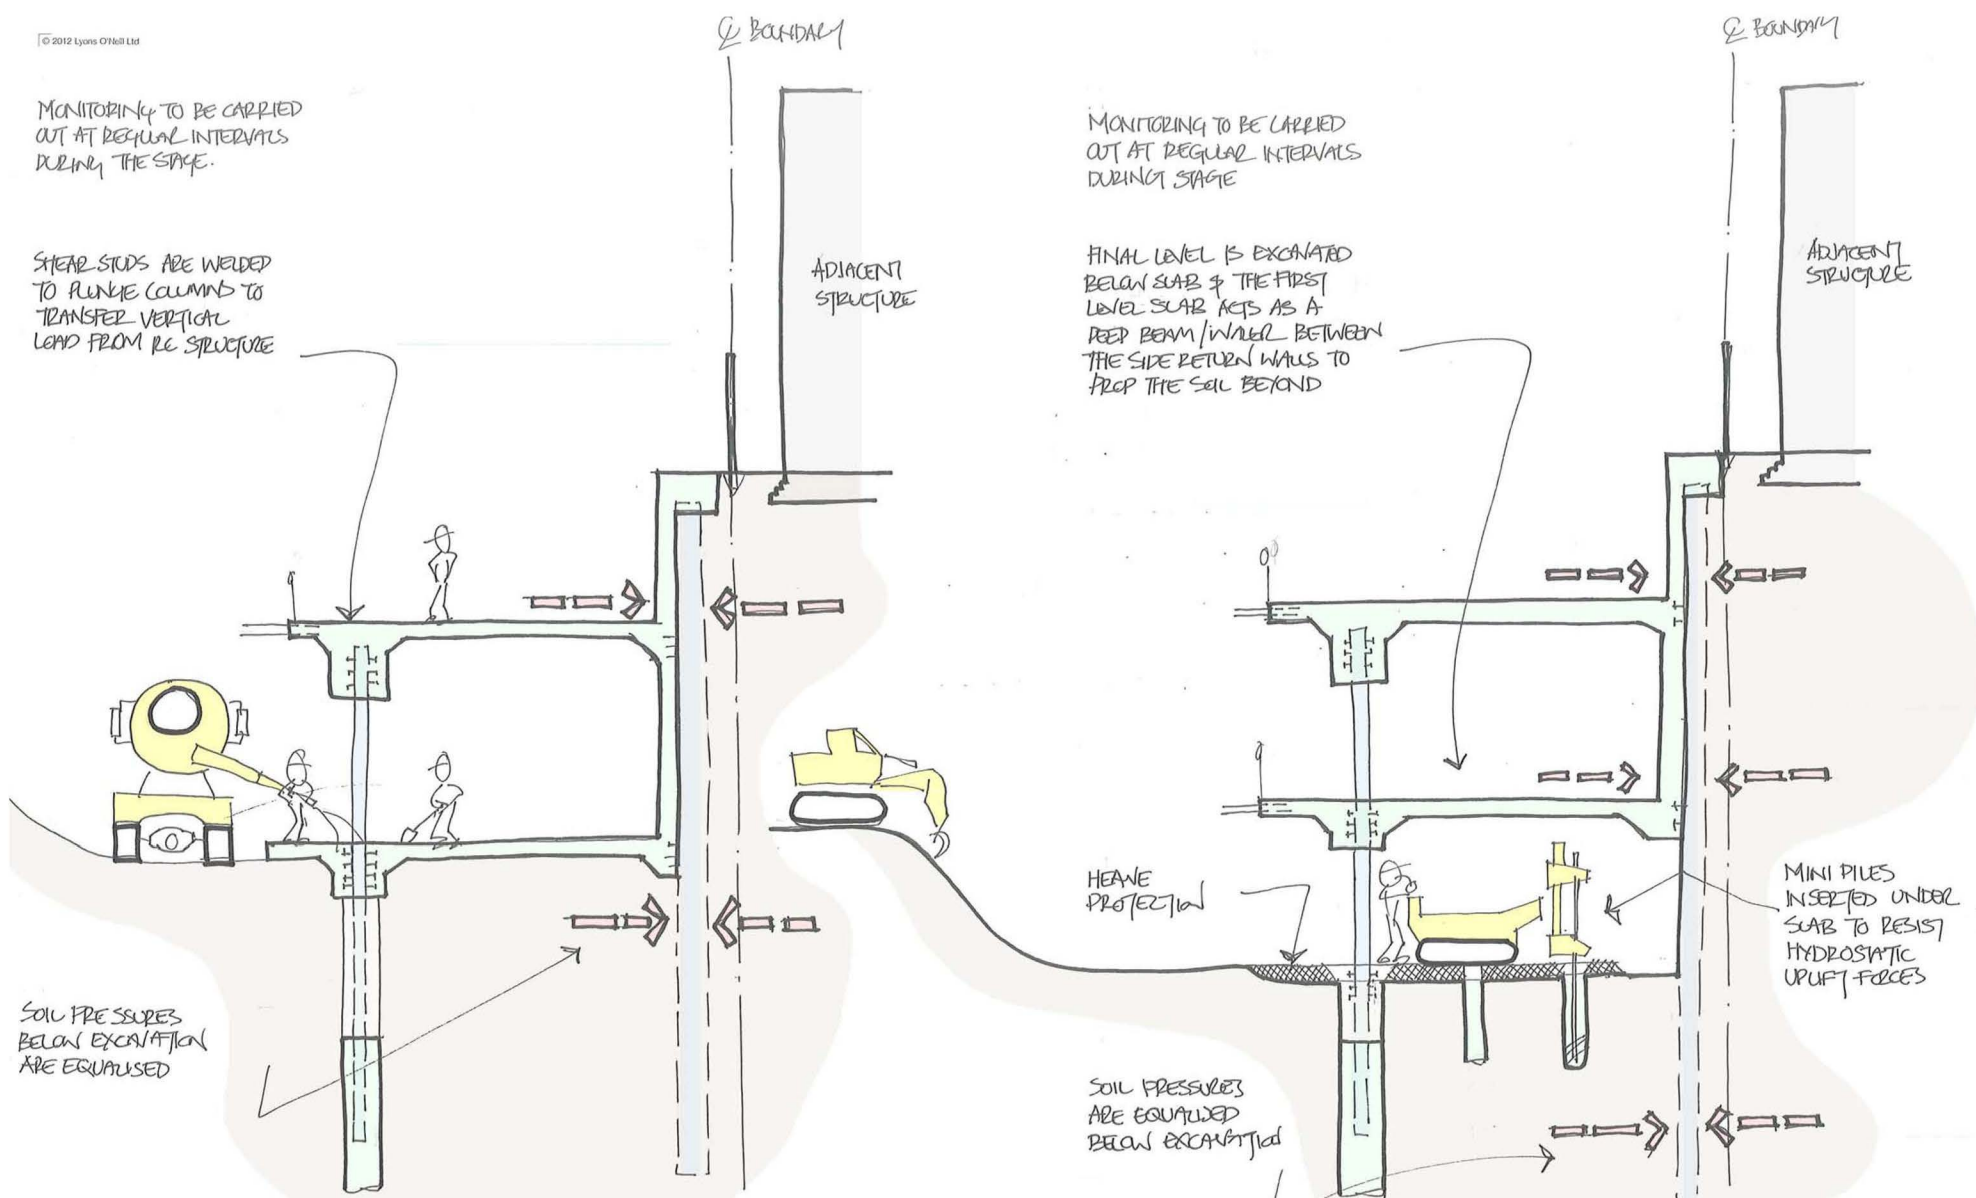


7. CAST SECOND LEVEL SLAB

8. EXCAVATED FINAL LEVEL & MINI PILE

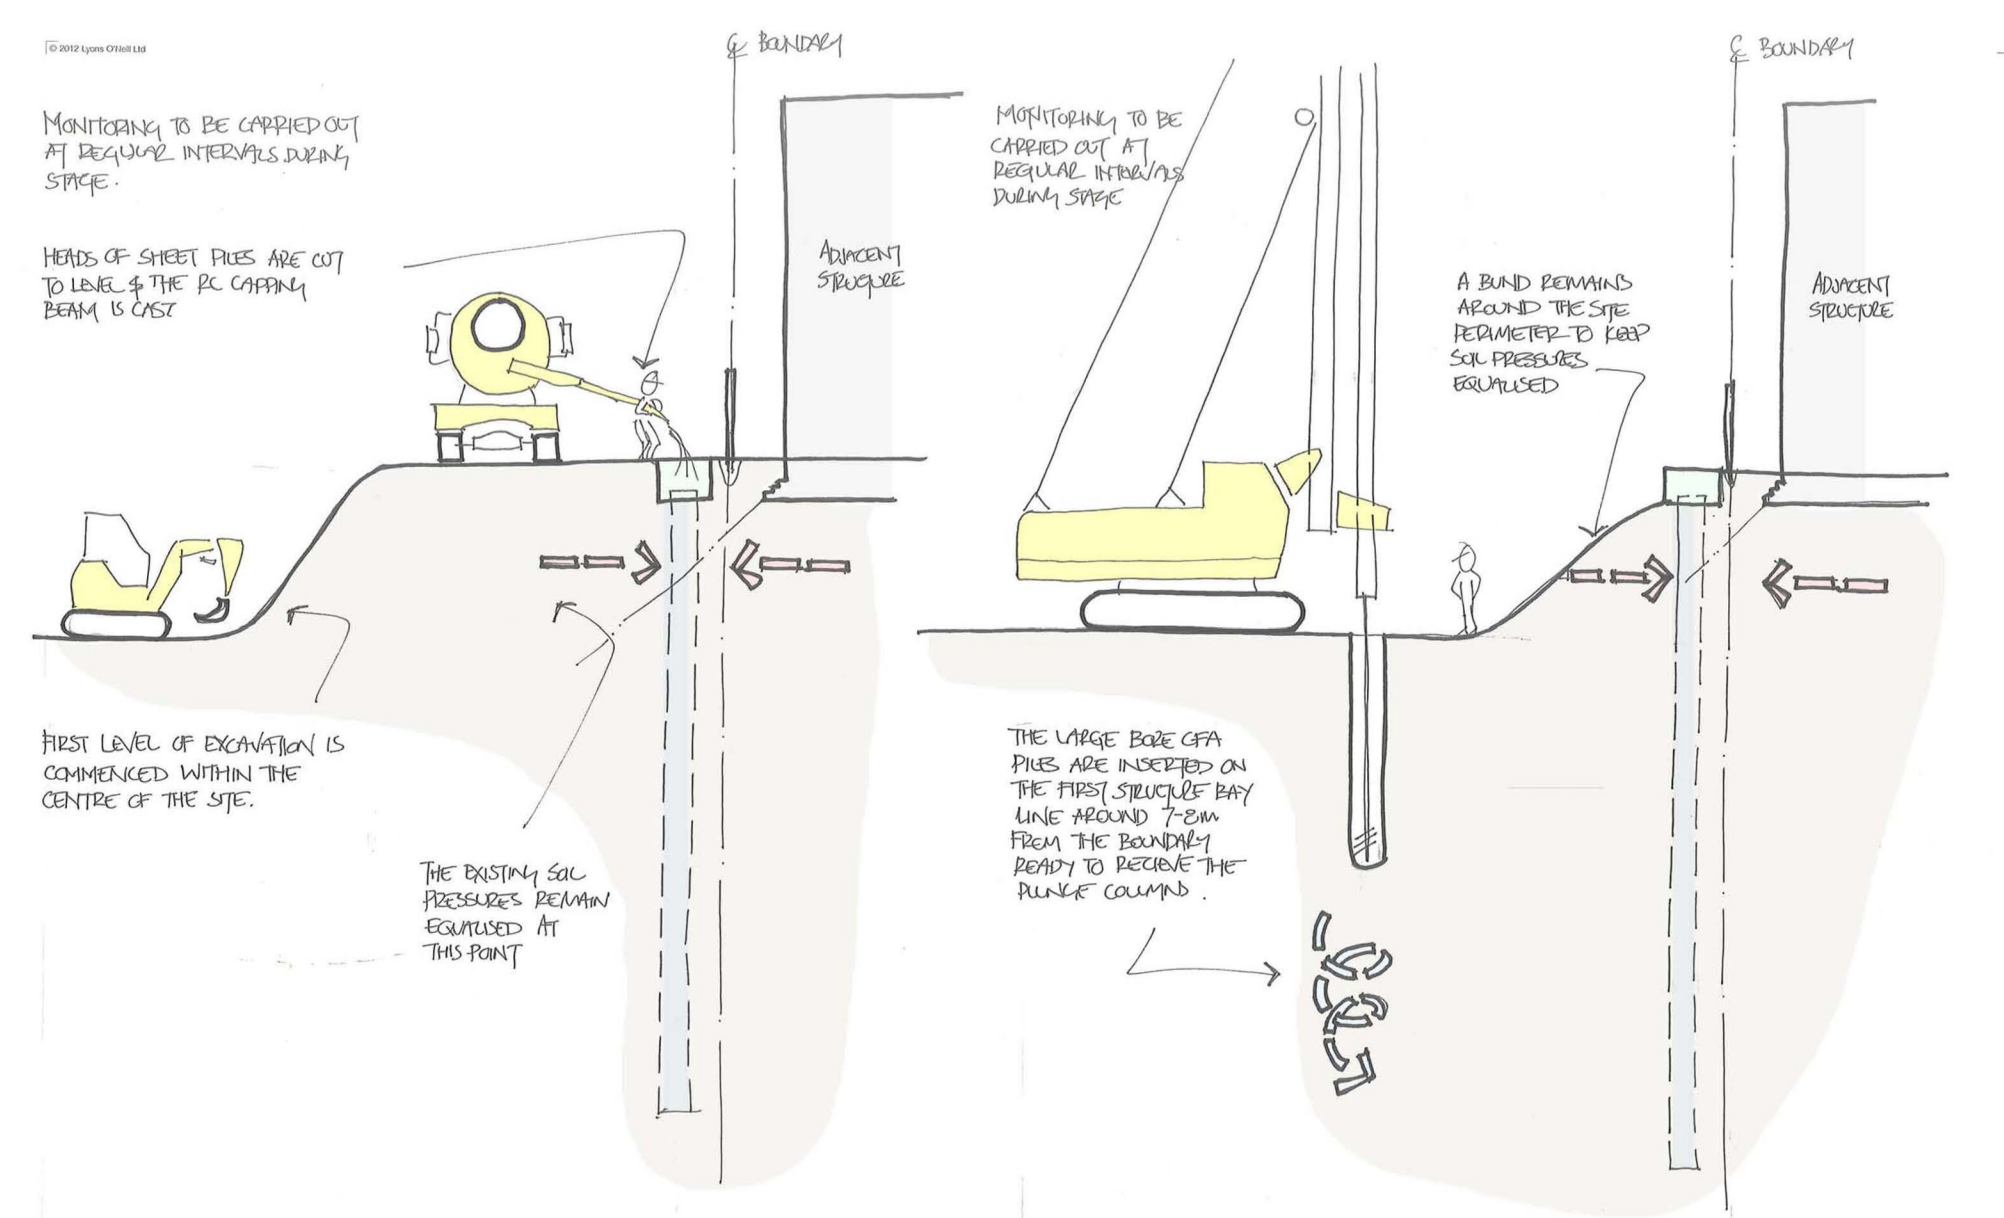

3. FIRST LEVEL EXCAVATION & CAPPING BEAMS

4. PLUNGE PILES DRILLED

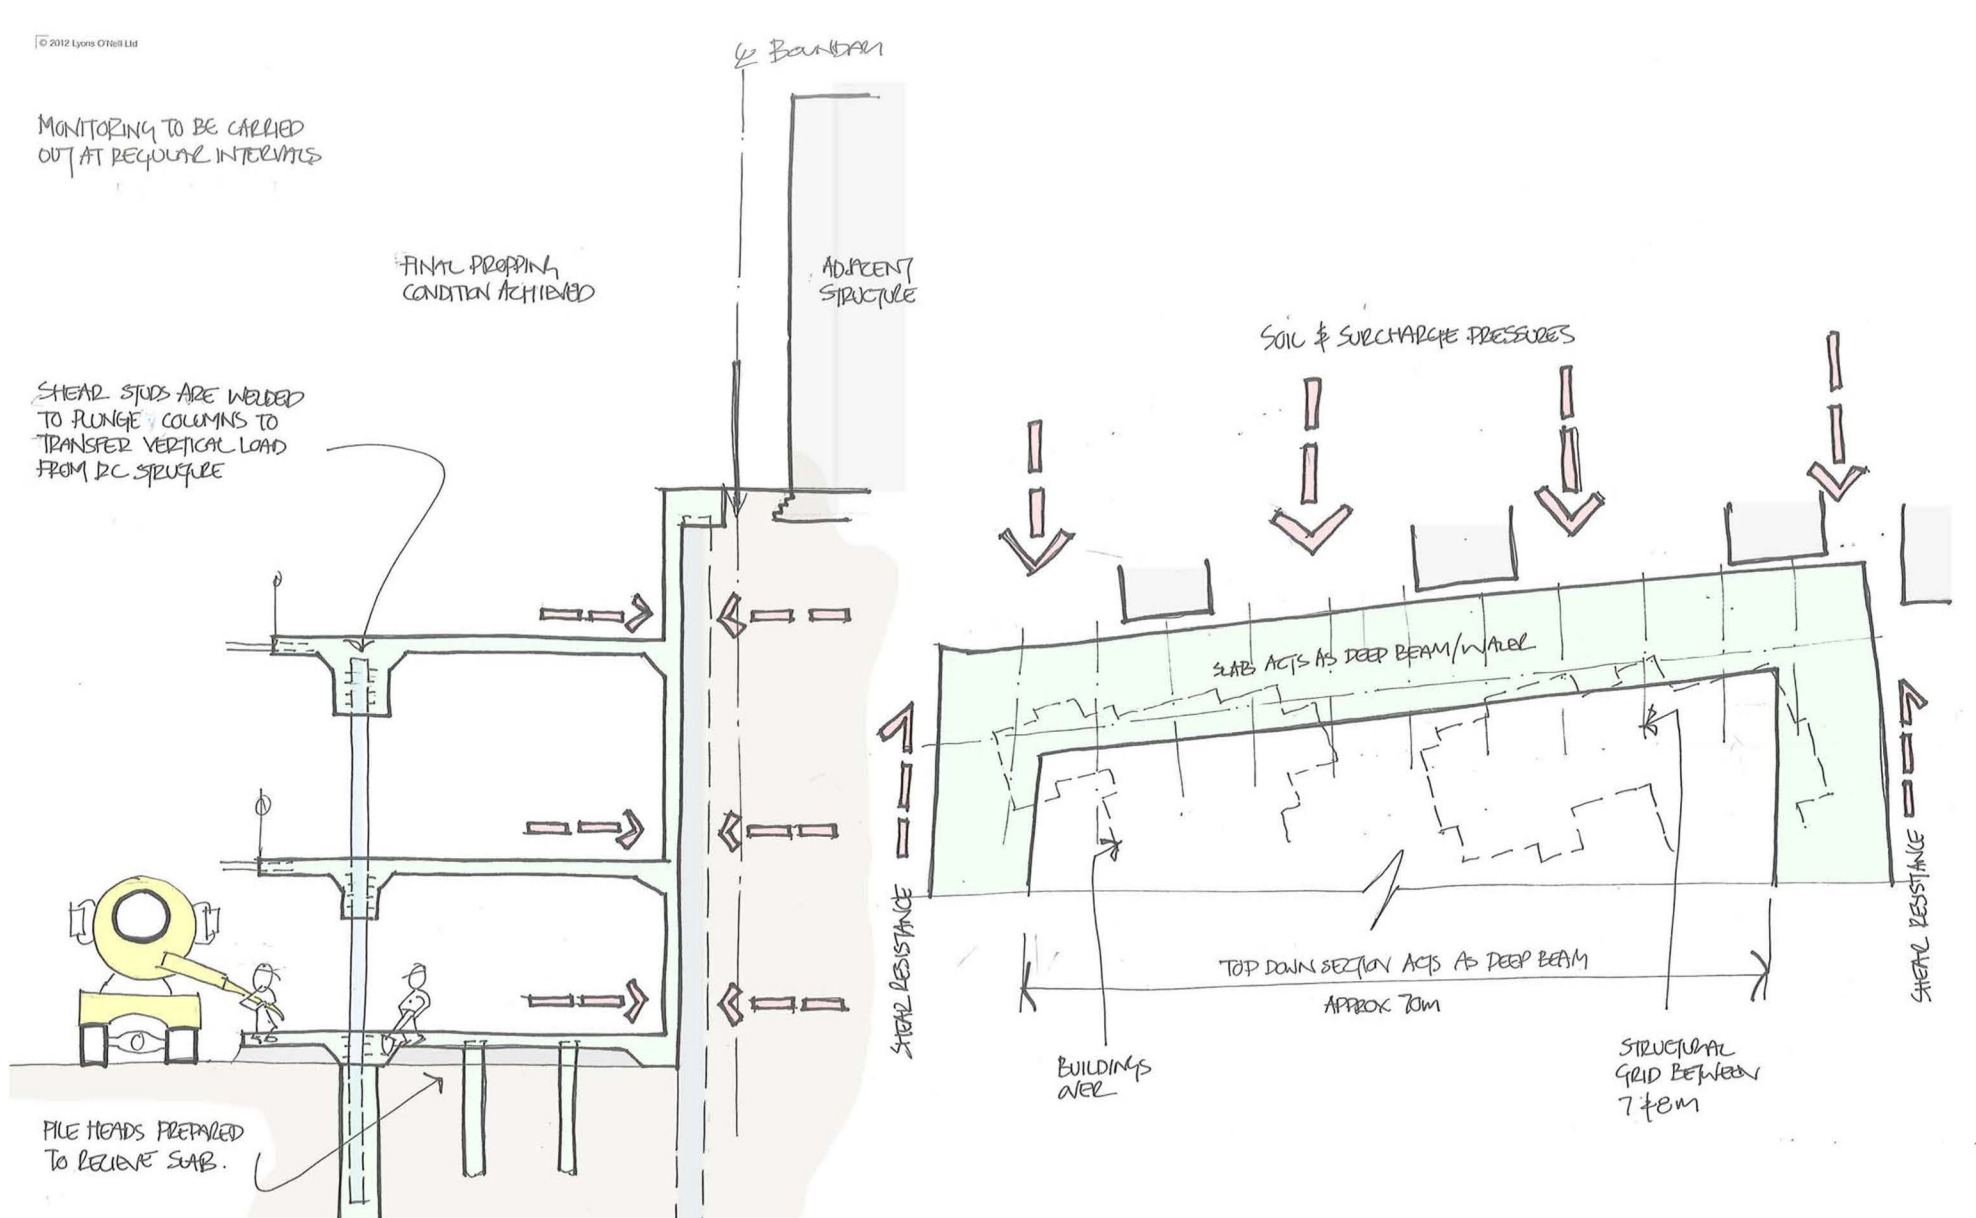

9. CAST FINAL LEVEL SLAB

PLAN ON EFFECTIVE WATER TO SHEET PILED WALLS (1:500)

REV	COMMENTS	DATE	CHK
STATUS			

Lyons O'Neill
Structural Engineers

45 Great Guildford Street
London
SE1 0ES

+44 (20) 7223 7222
info@lyonsoneill.co.uk
lyonsoneill.co.uk

PROJECT
500 White Hart Lane

SUBJECT
Assumed Basement Construction Sequence

SCALE @ A1	DATE
NTS	SEP15
BY	CHECKED
KL	
DRAWING NO. 15169 - SK10	REV